George Pitcher Memorial Ground - Page layout (1:2077)



© Crown copyright and database rights 2015. OS Partner licence number 0100035914



 $\ensuremath{\mathbb{C}}$ Crown copyright and database rights 2015. OS Partner licence number 0100035914

The Chese The Ch	N Treework Environmental I	Practice
	Project name: Burnham Parish Council	
	Drawing title: George Pitcher Memorial Ground	
	Drawing number:	Revision
T434	161111-GPMG-TP-NC	1.0
	Client: Burnham Parish Counc	il
	Agent:	
	Date: 11/11/2016	
	Scale: 1:1000@A3	
	1.1000@A3	

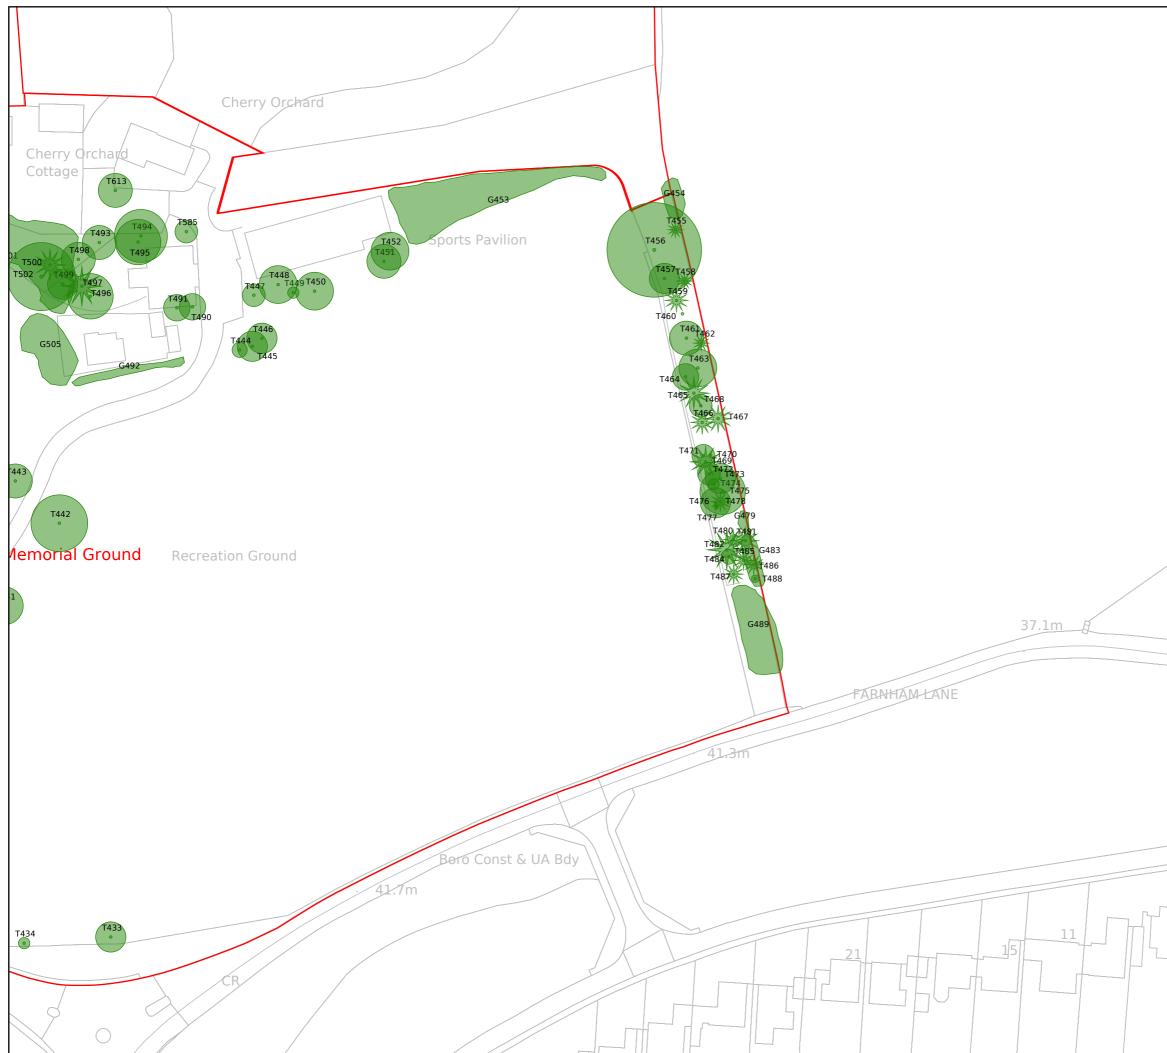


Image: Construction of the second	Practice	
Project name: Burnham Parish Counci	1	
Drawing title: George Pitcher Memorial Gro	ound	
Drawing number: 161111-GPMG-TP-NC	Revision	
Client: Burnham Parish Counc		
Agent:		
11/11/2010	1	
Date: 11/11/2016 Scale: 1:1000@A3		